

WORK SESSION MINUTES

September 27, 2016

1:00 p.m.

Commissioners' Office Conference Room

PRESENT: Commissioners Allen Springer, Mary Starrett and Stan Primozich.

STAFF: Laura Tschabold, Ken Huffer, Christian Boenisch, Mikalie Frei, and John Phelan.

Guests: Caleb Cox, Public Work Intern; and Nicole Montesano, News Register.

TOPIC: Public Works plans for future office/shop facilities.

Commissioner Starrett called the meeting to order at 1:01 p.m.


John referred to the building design concept stating that the drawings are conceptual (see Exhibit A). He discussed the bidding process and design concept but noted that what is being presented is not the final design. He said he hopes to begin demolition within the month of October. He noted that it has saved Public Works thousands of dollars not having to move off campus.

Caleb presented and guided the group through the design slide presentation. John complimented Caleb for handling the overall design very professionally.

There being no other business, the meeting adjourned at 2:09 p.m.

Lucy Flores Mendez


Secretary

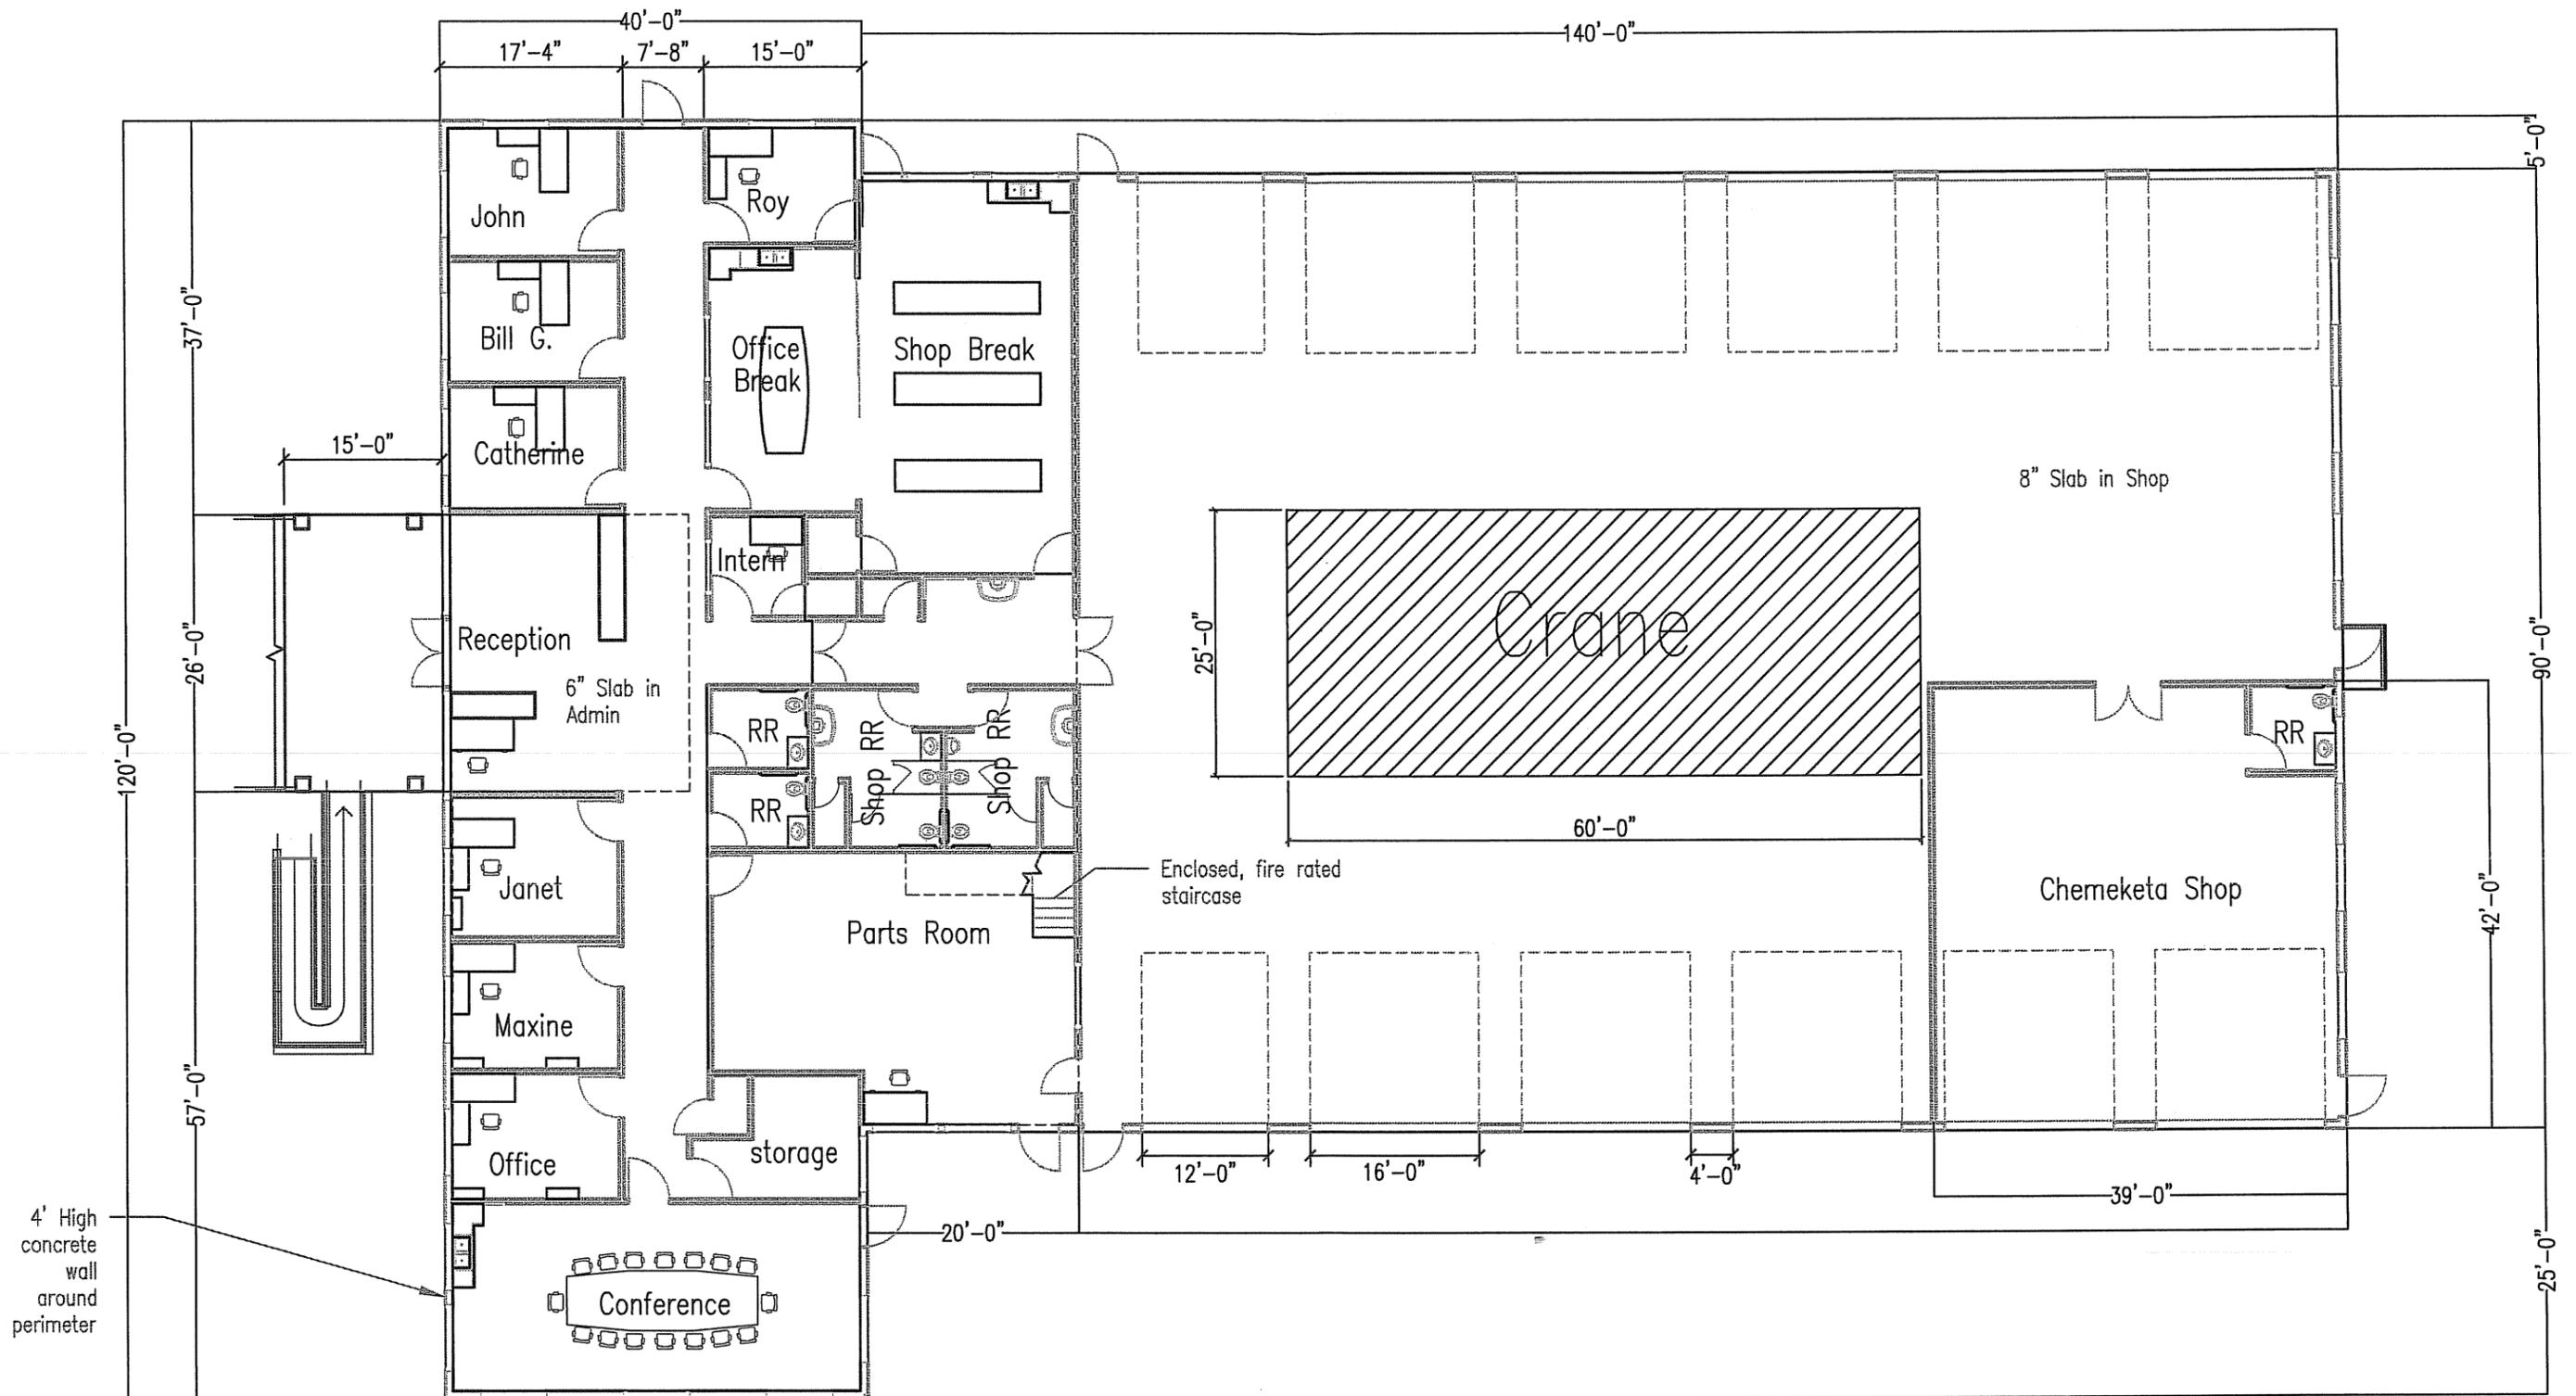

Public Works Shop


First Floor

—	SIZE 11x17	DWG. FILE New Shop 1.8.dwg	REV —
—	SCALE: 1/16"=1'	DRAWN BY: Caleb Cox	SHEET: 1/4

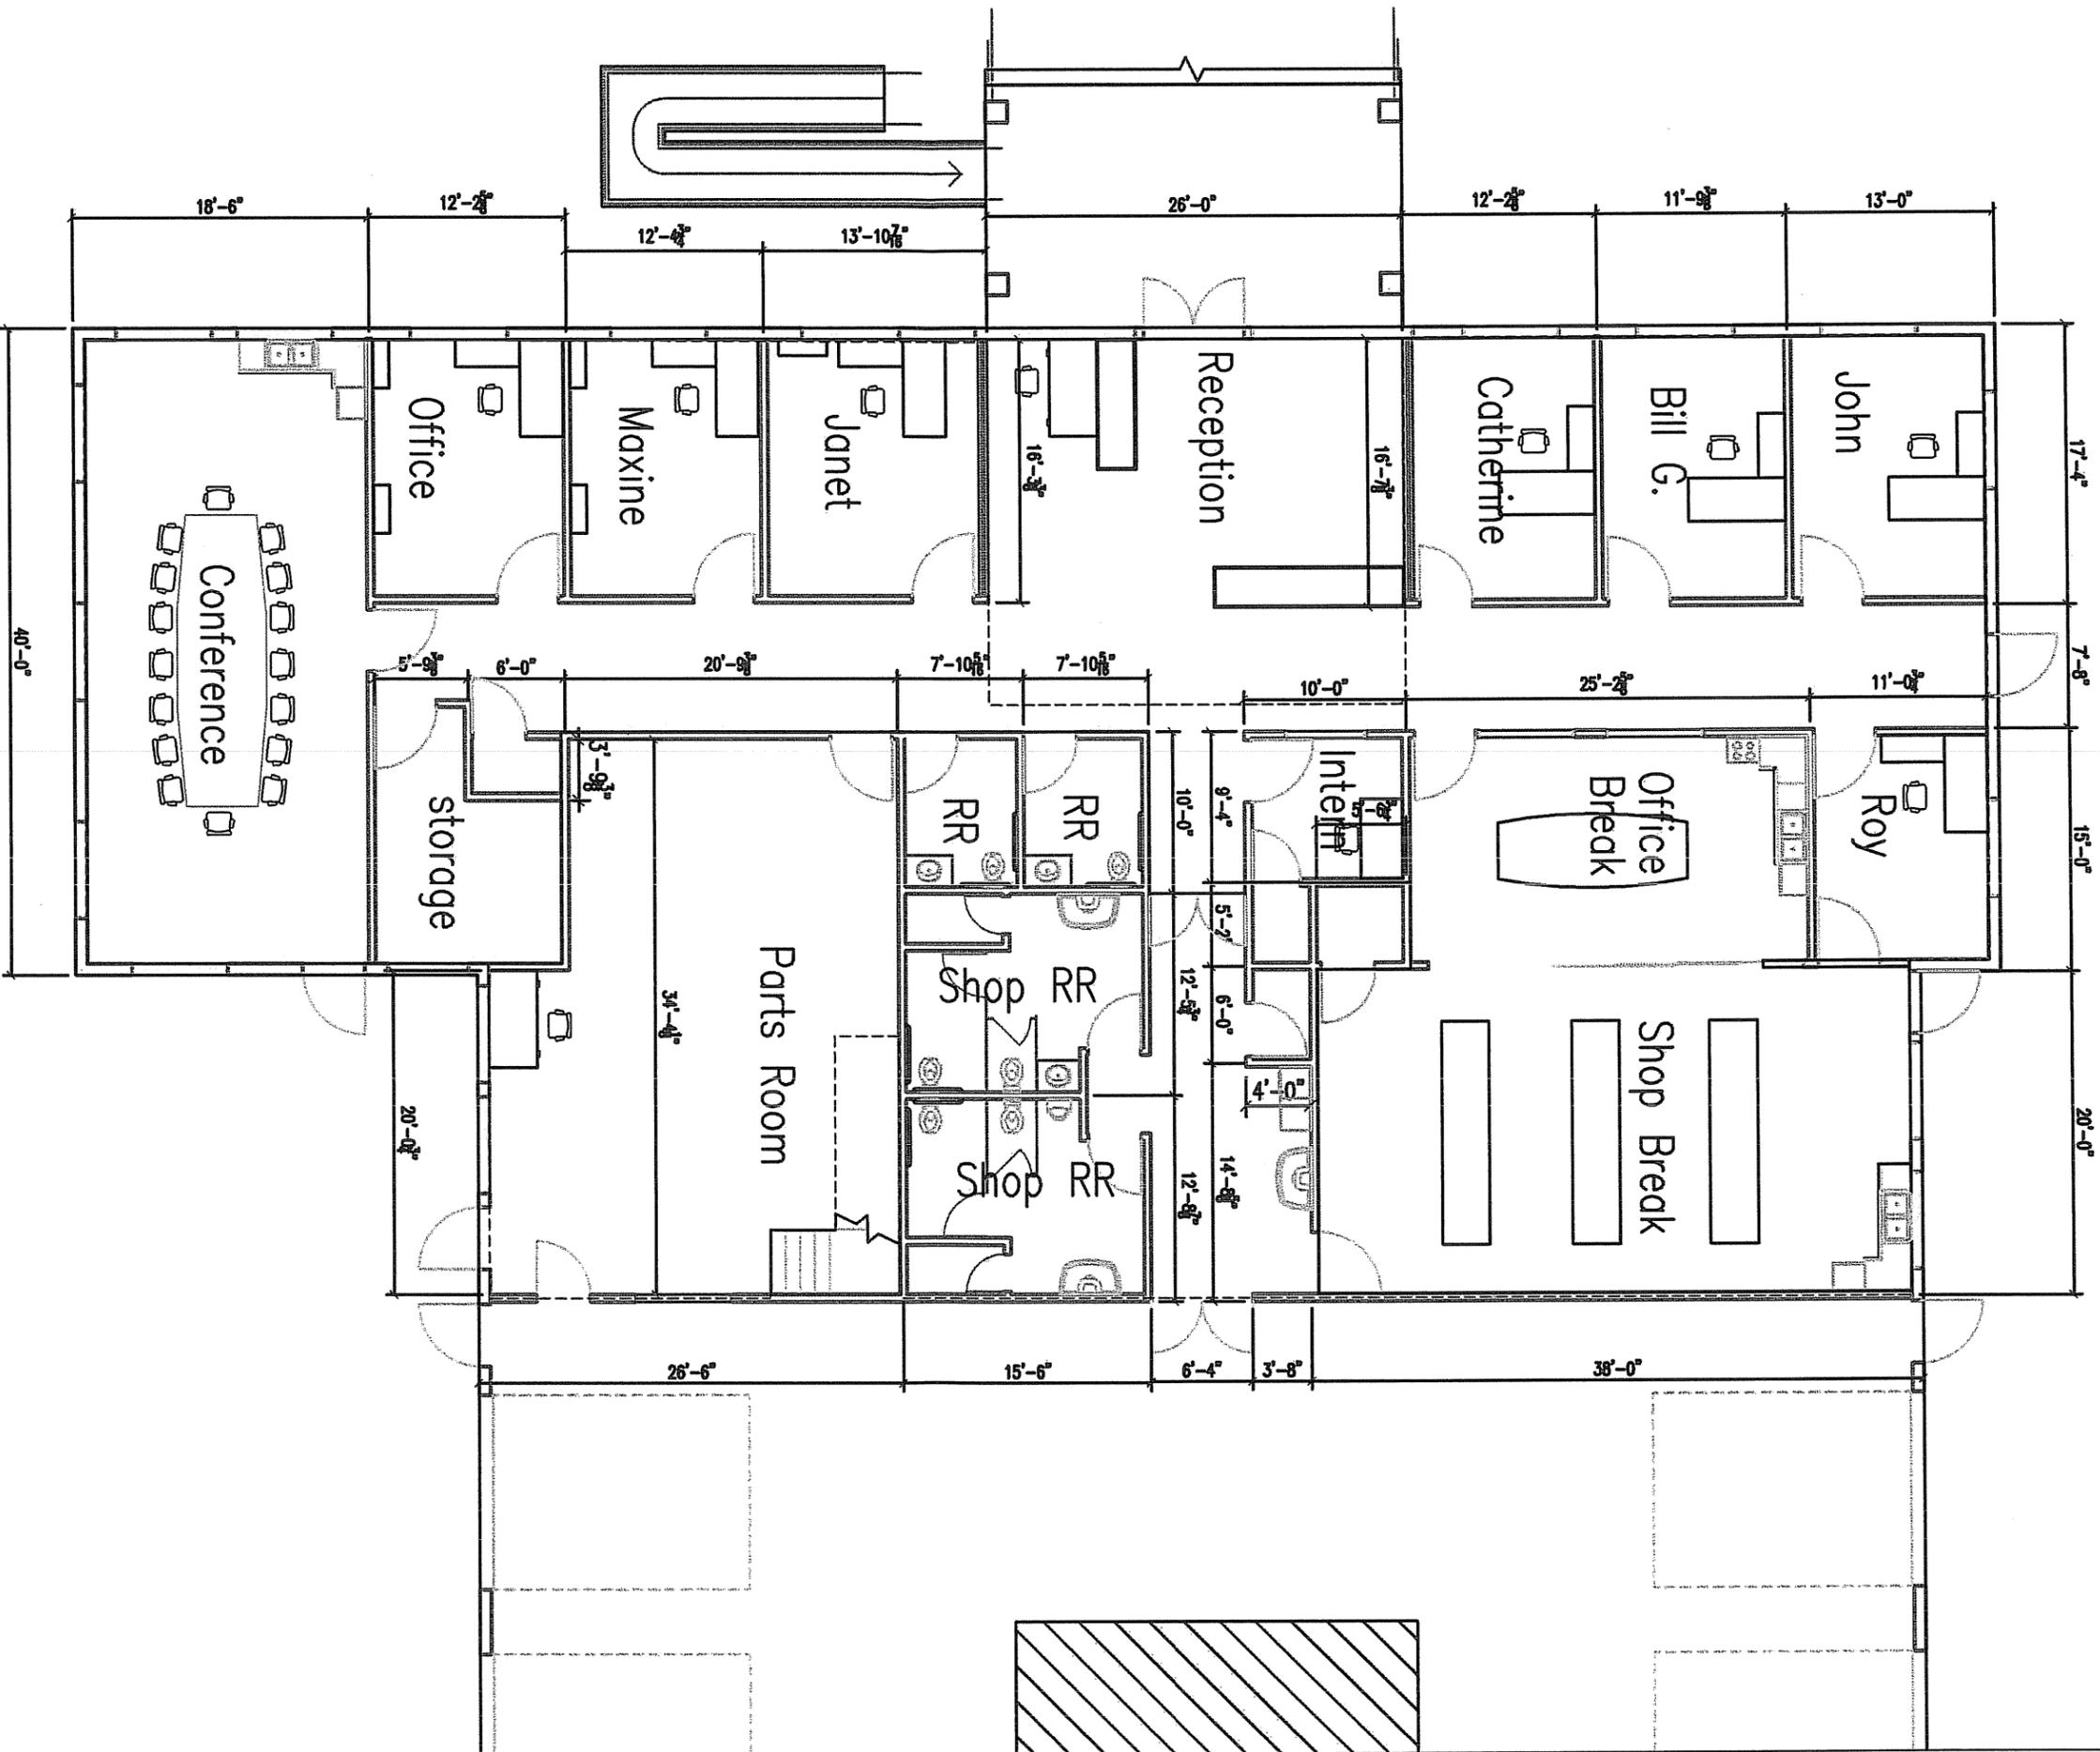

Public Works Shop
Administrative Area

SIZE	DWG. FILE	REV
11x17	New Shop 1.8.dwg	-
SCALE: 3/32"=1'	DRAWN BY: Caleb COX	SHEET: 2/4

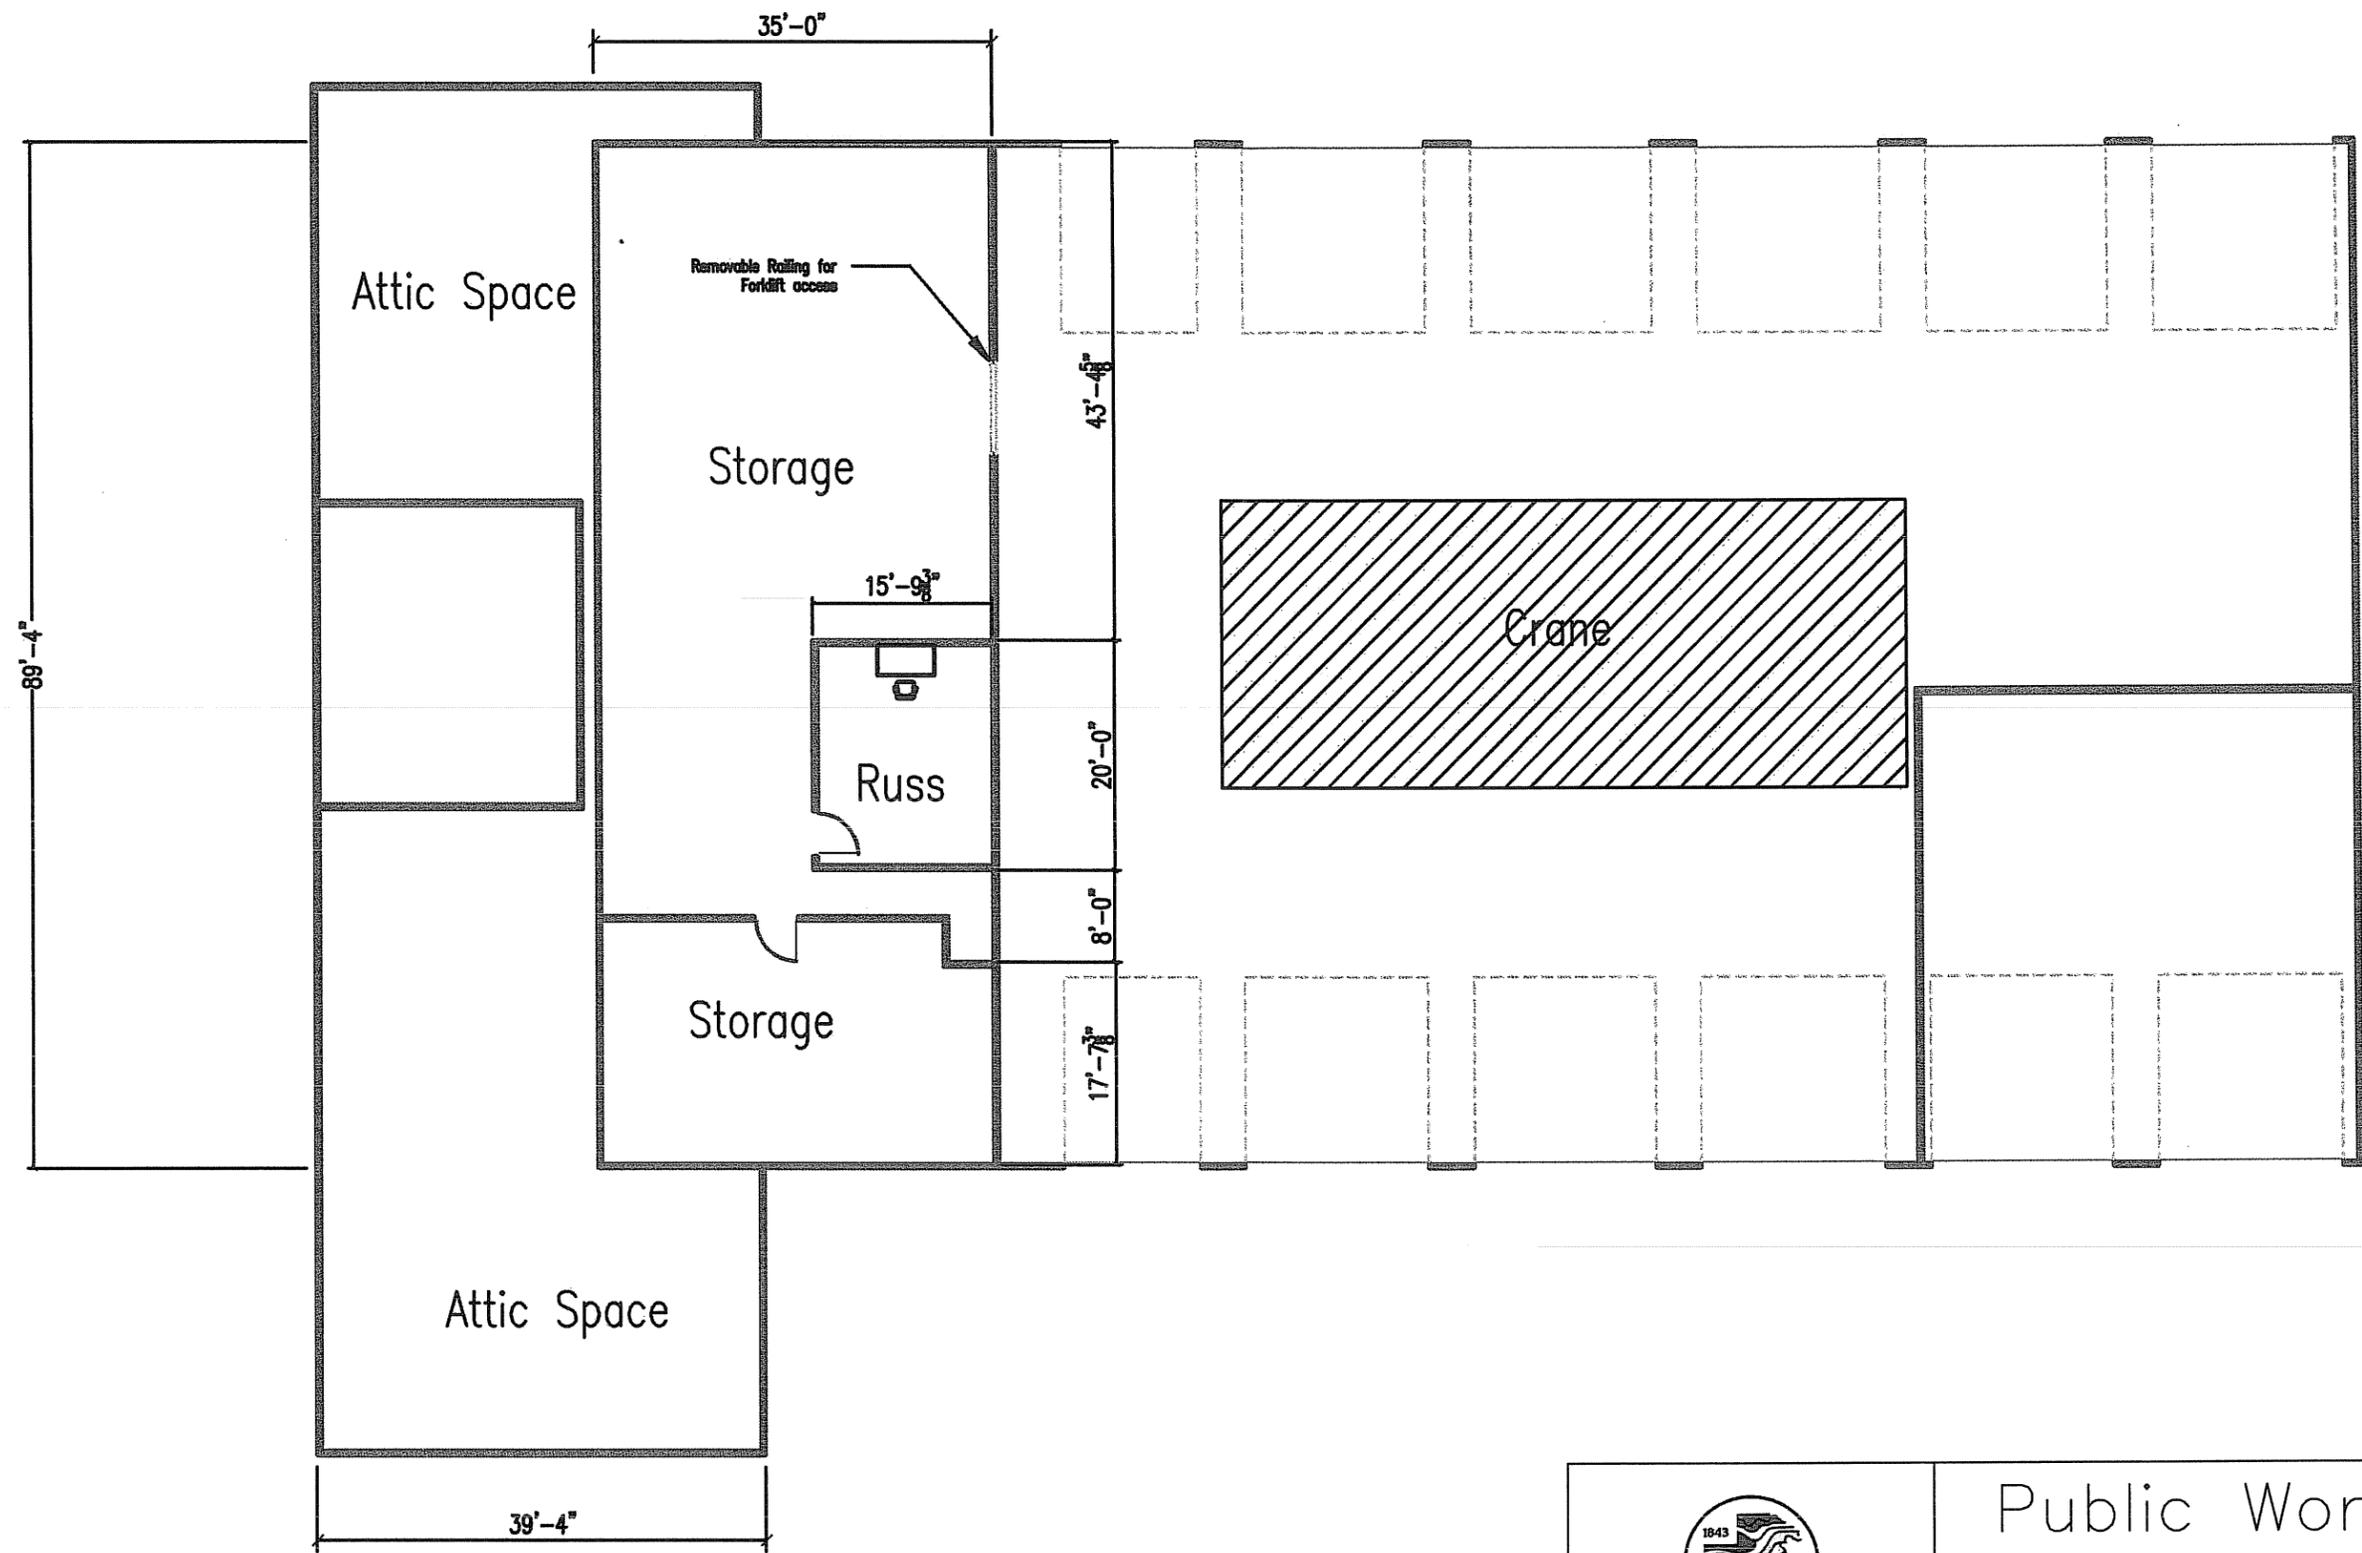


Public Works Shop
Second Floor


—	SIZE 11x17	DWG. FILE New Shop 1.8.dwg	REV —
—	SCALE: 1/32"=1'	DRAWN BY: Caleb Cox	SHEET: 3/4




East Elevation

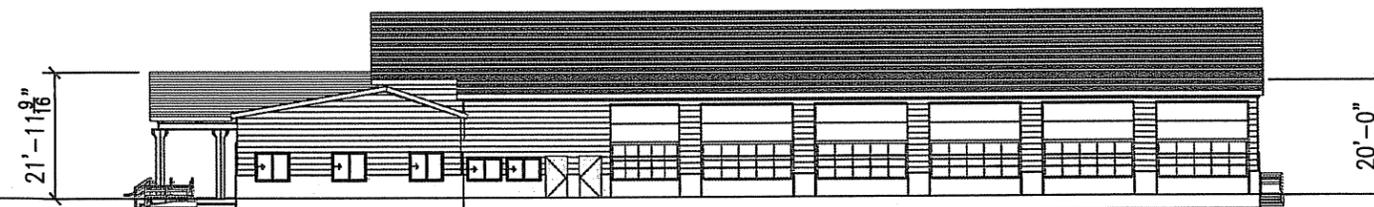

North Elevation

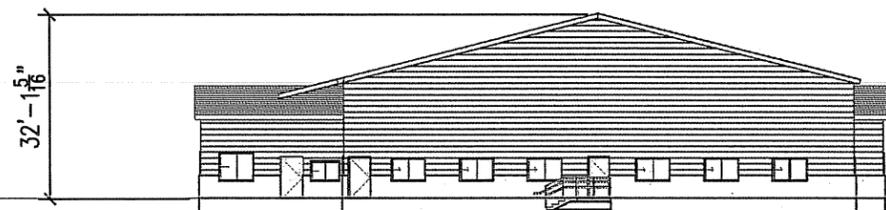

West Elevation

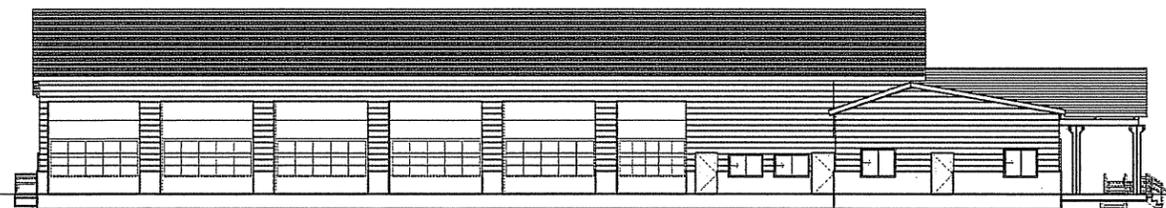

South Elevation



Public Works Shop Elevations

SIZE	DWG. FILE	REV
11x17	New Shop 1.8.dwg	—
SCALE: 1/32"=1'	DRAWN BY: Caleb Cox	SHEET: 4/4