


Vegetated Screen Legend

-  50' / 35' Vegetated Screen
5080 Feet Long (4.8 acres)
-  75' Vegetated Screen
2222 Feet Long (3.8 acres)
-  Toe of Expansion Module Berms
-  Tax Lot Lines

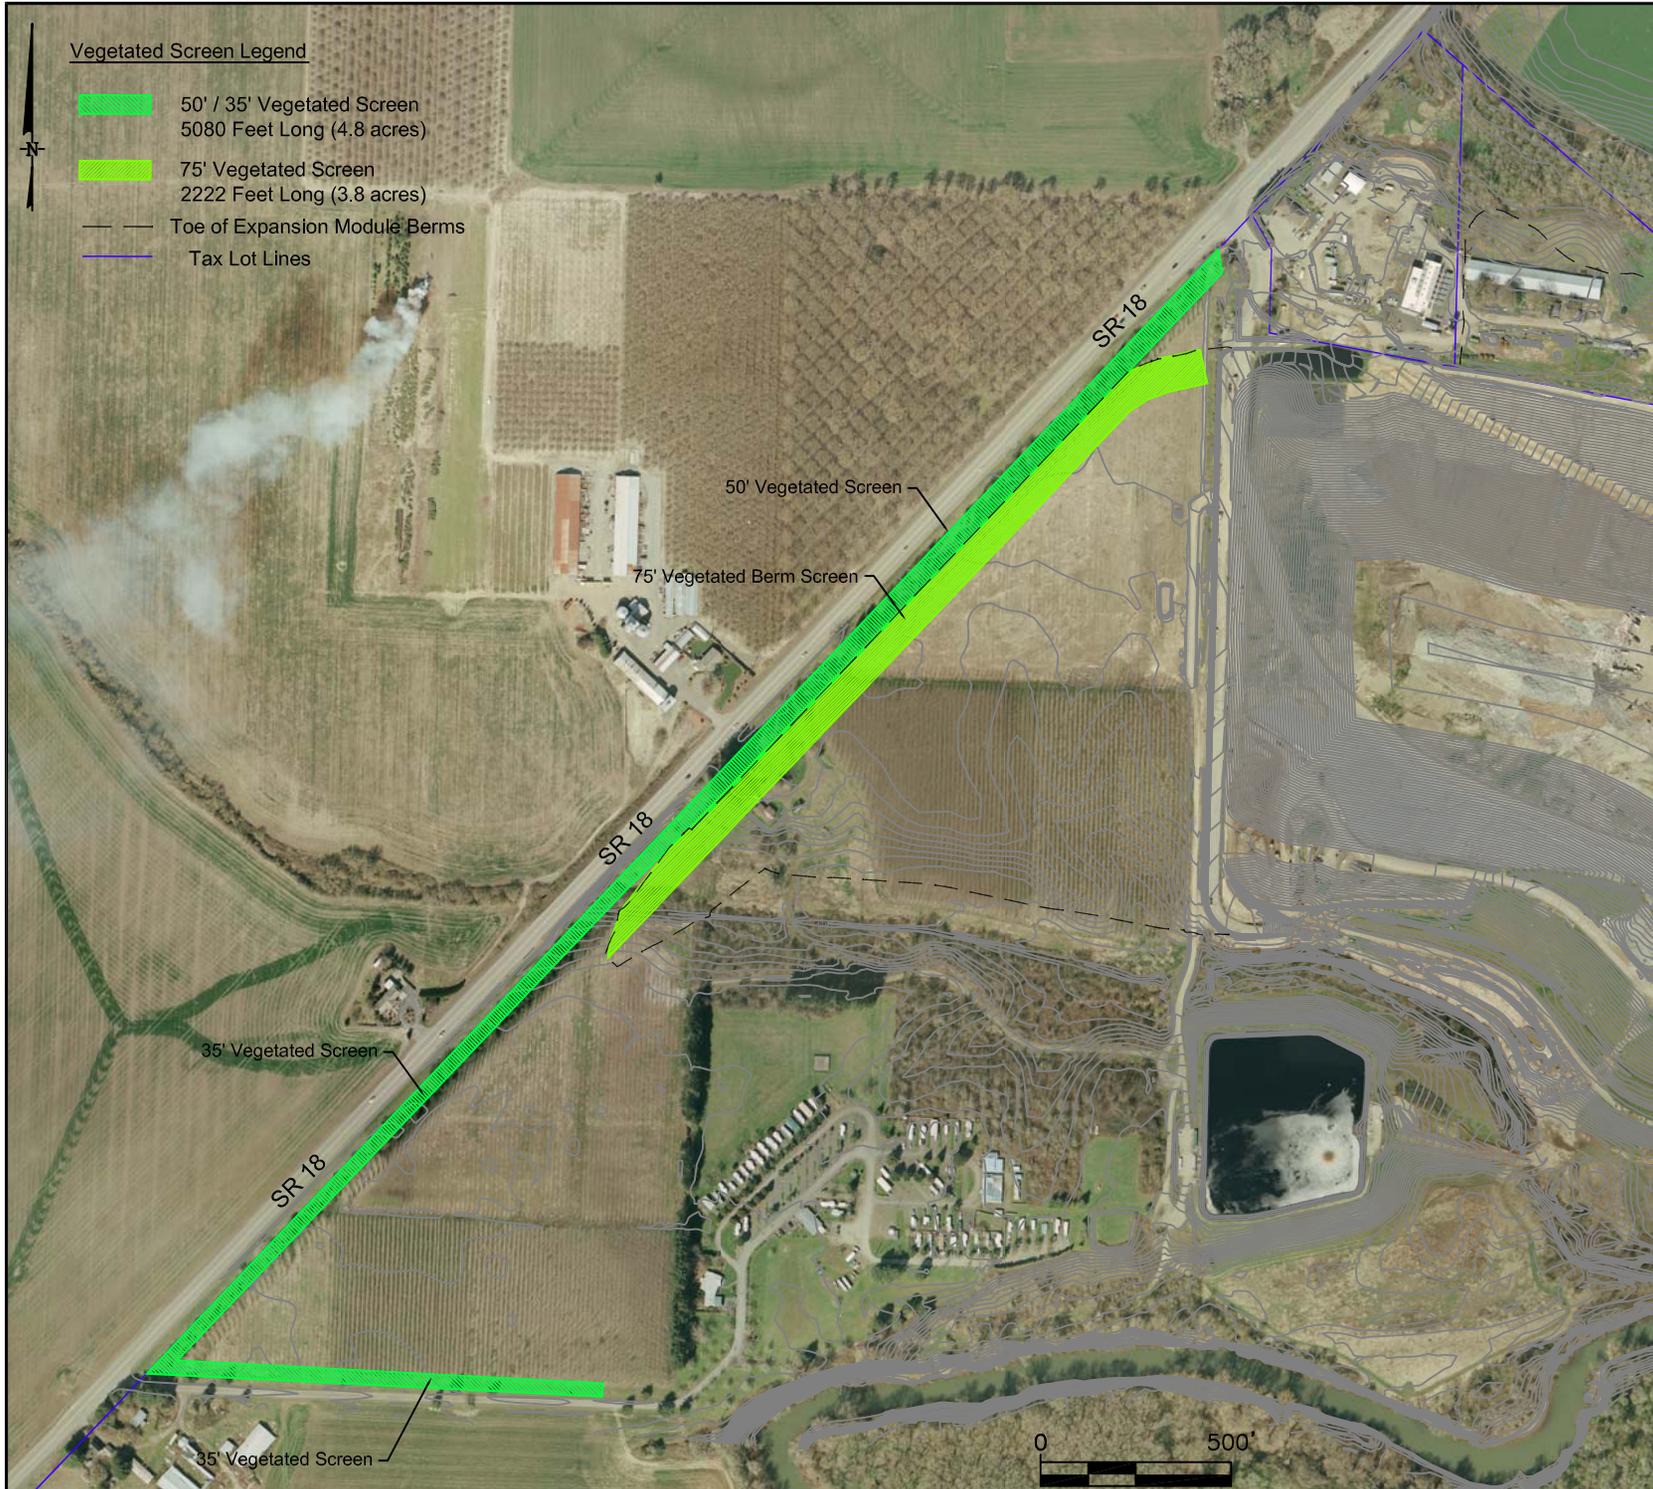

latimer environmental, LLC

35 SE 76th Ave.
Portland, OR 97215
503.867.1780



CLIENT:



PROJECT:

Site Design Review Application

Riverbend Expansion
Modules 10 and 11

Riverbend Landfill Company
Yamhill County, Oregon

TITLE:

Vegetated Screening
Buffers

FOR PLANNING PURPOSES ONLY

DRAWING DATA:

Plotted: 23/12/2014

FIGURE
NO.

A-5.1